


# Suite Elevations

1,2,3,4,8,9,10a

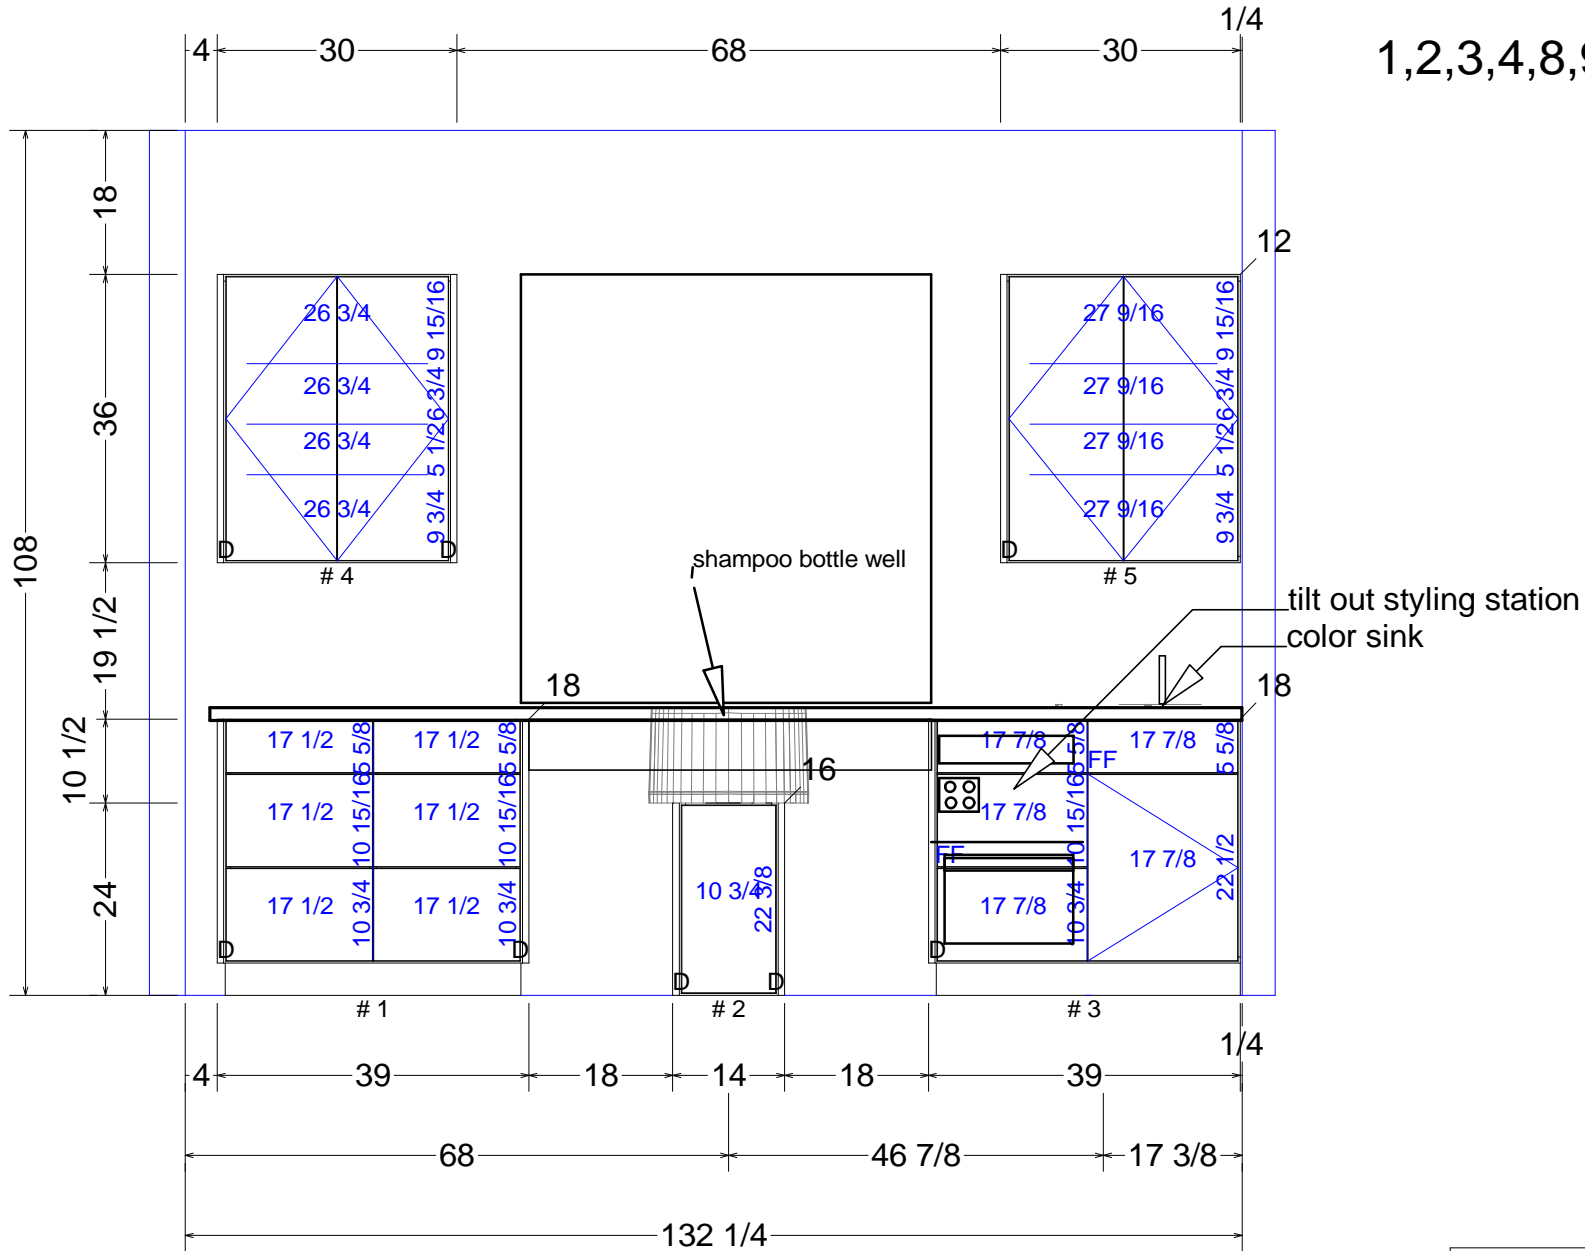


## Schmidt Custom Cabinetry

Preston Plaza Salon Studio  
528 Merchant St  
Emporia, KS 66801

Date: 12/05/19


Sheet 2 of 6

# Suite 5

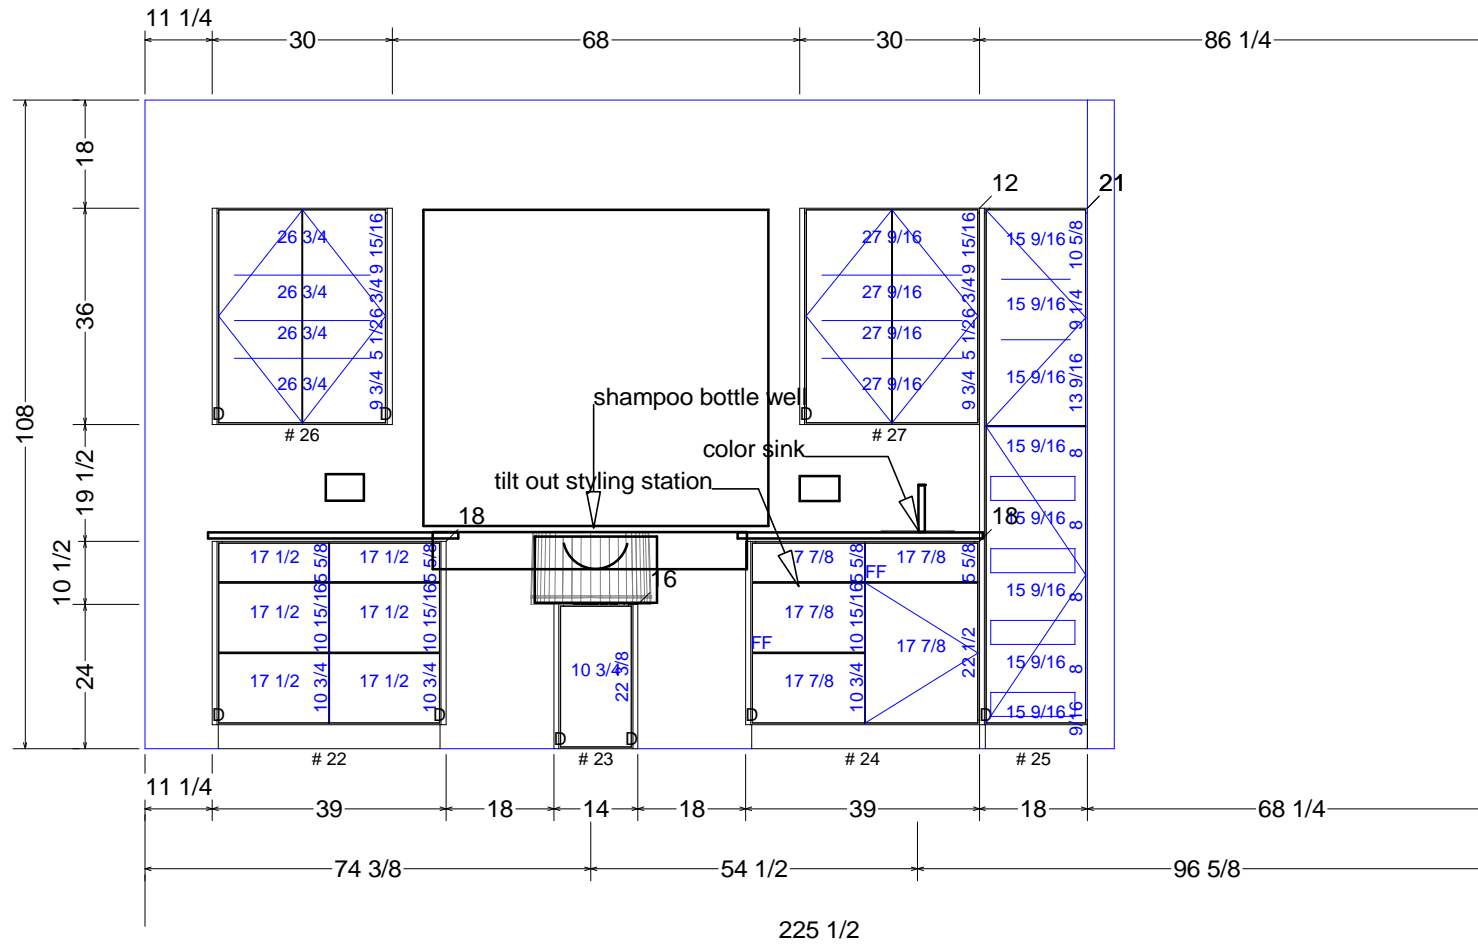

<b>Schmidt Custom Cabinetry</b>	
Preston Plaza Salon Studio 528 Merchant St Emporia, KS 66801	Date: 12/05/19
	Sheet 3 of 6

# Suite 6a

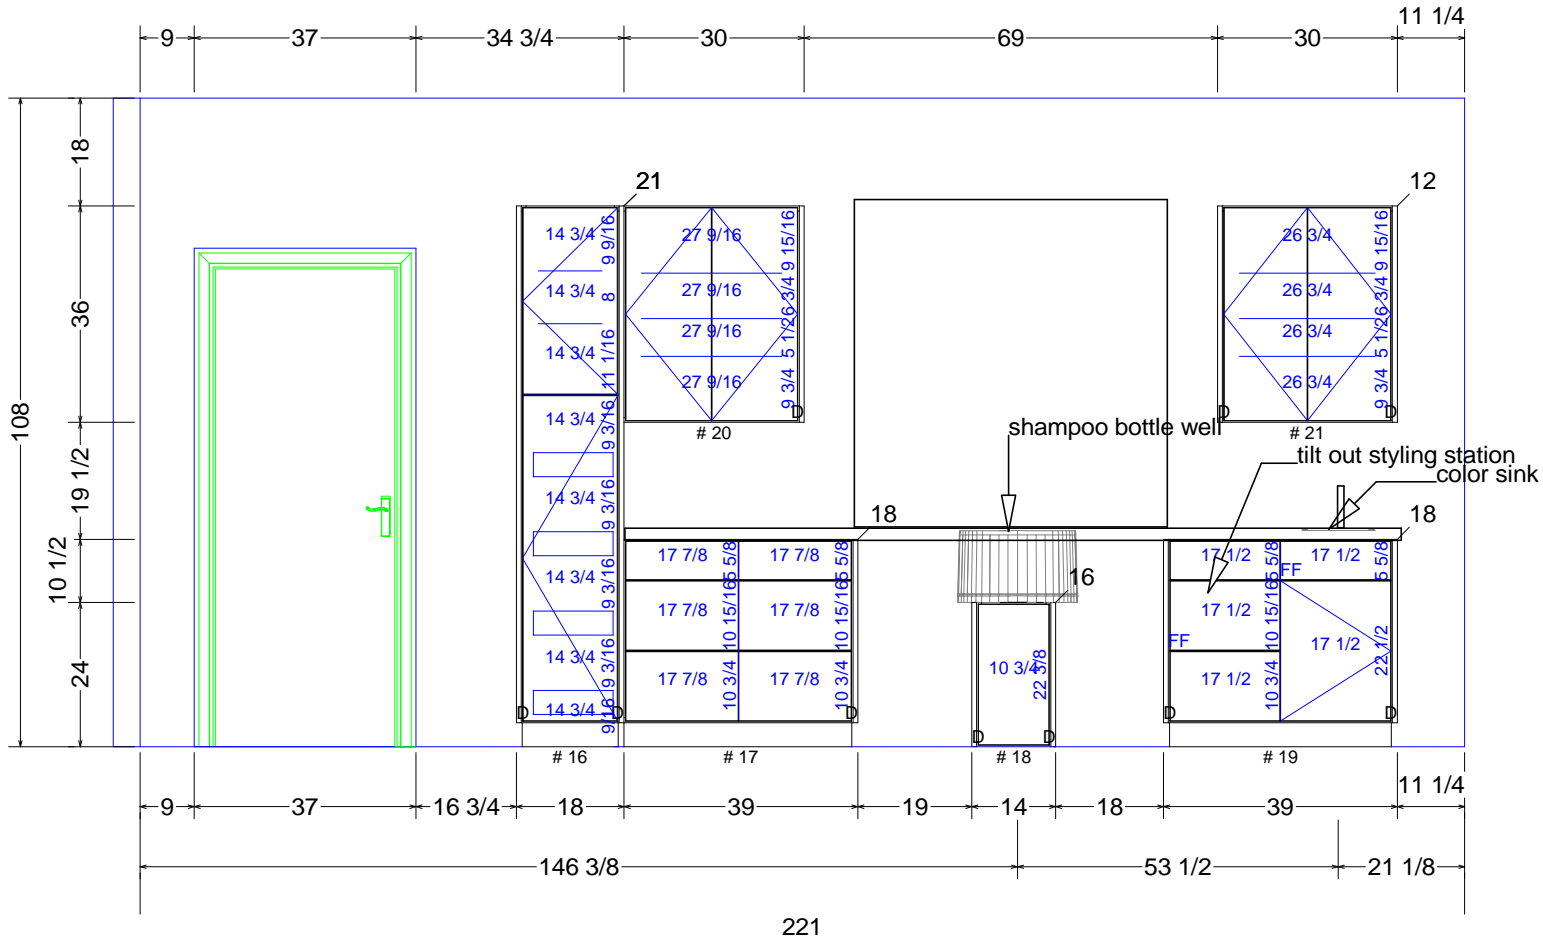


## Schmidt Custom Cabinetry

Preston Plaza Salon Studio  
 528 Merchant St  
 Emporia, KS 66801

Date: 12/05/19

Sheet 4 of 6

# Suite 6b

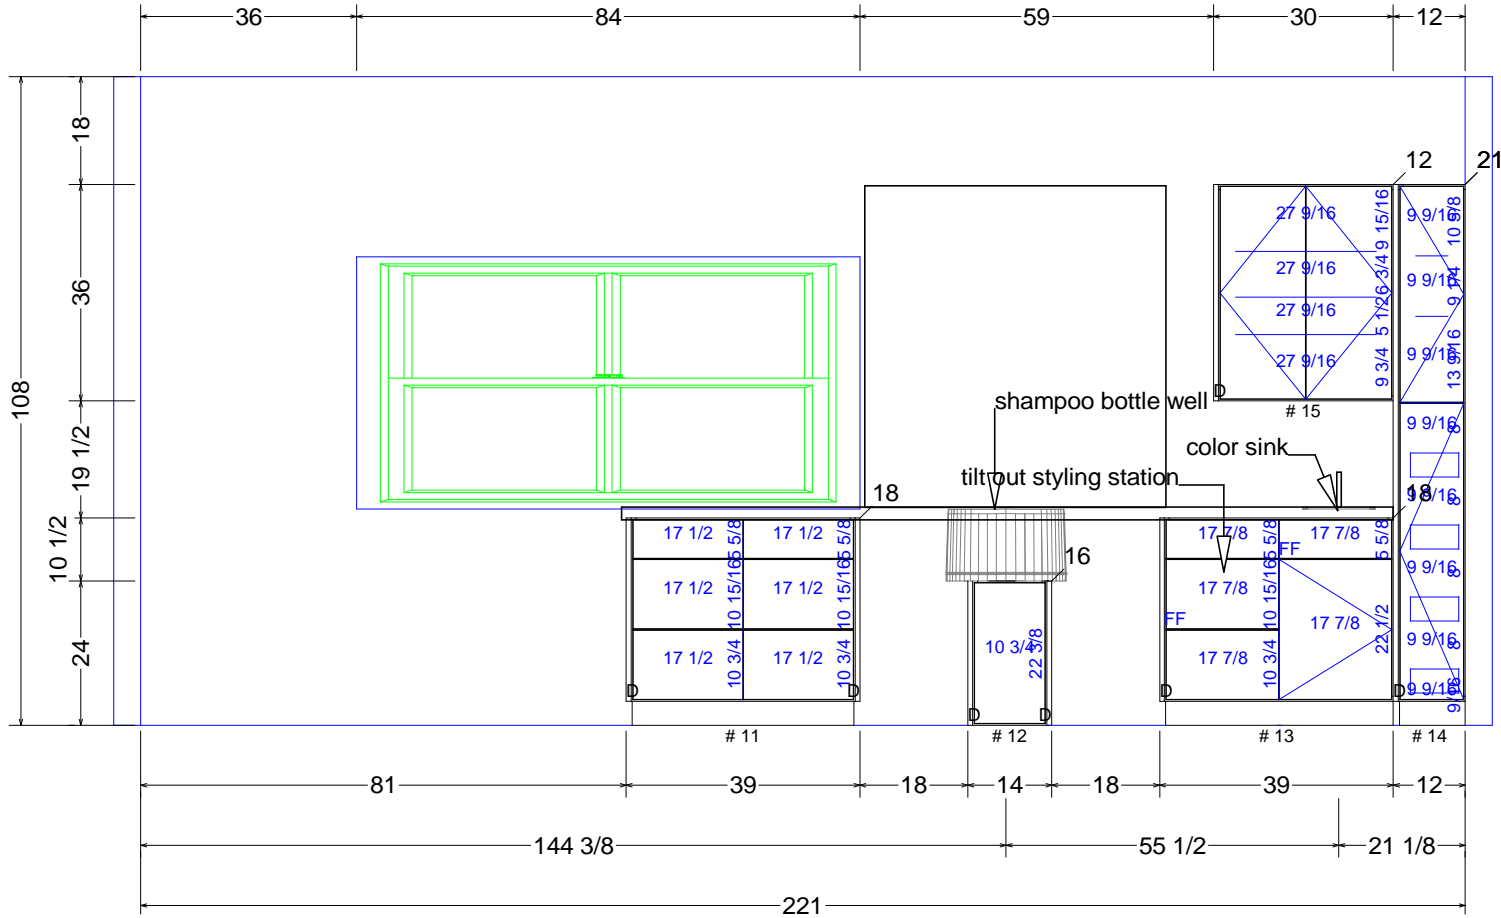

Schmidt Custom Cabinetry	
Preston Plaza Salon Studio 528 Merchant St Emporia, KS 66801	Date: 12/05/19
	Sheet 5 of 6

# Suite 10b

